



HEADER CURB

ITEM 500 ON SAND OR GRAVEL
SCALE : 1"=1'

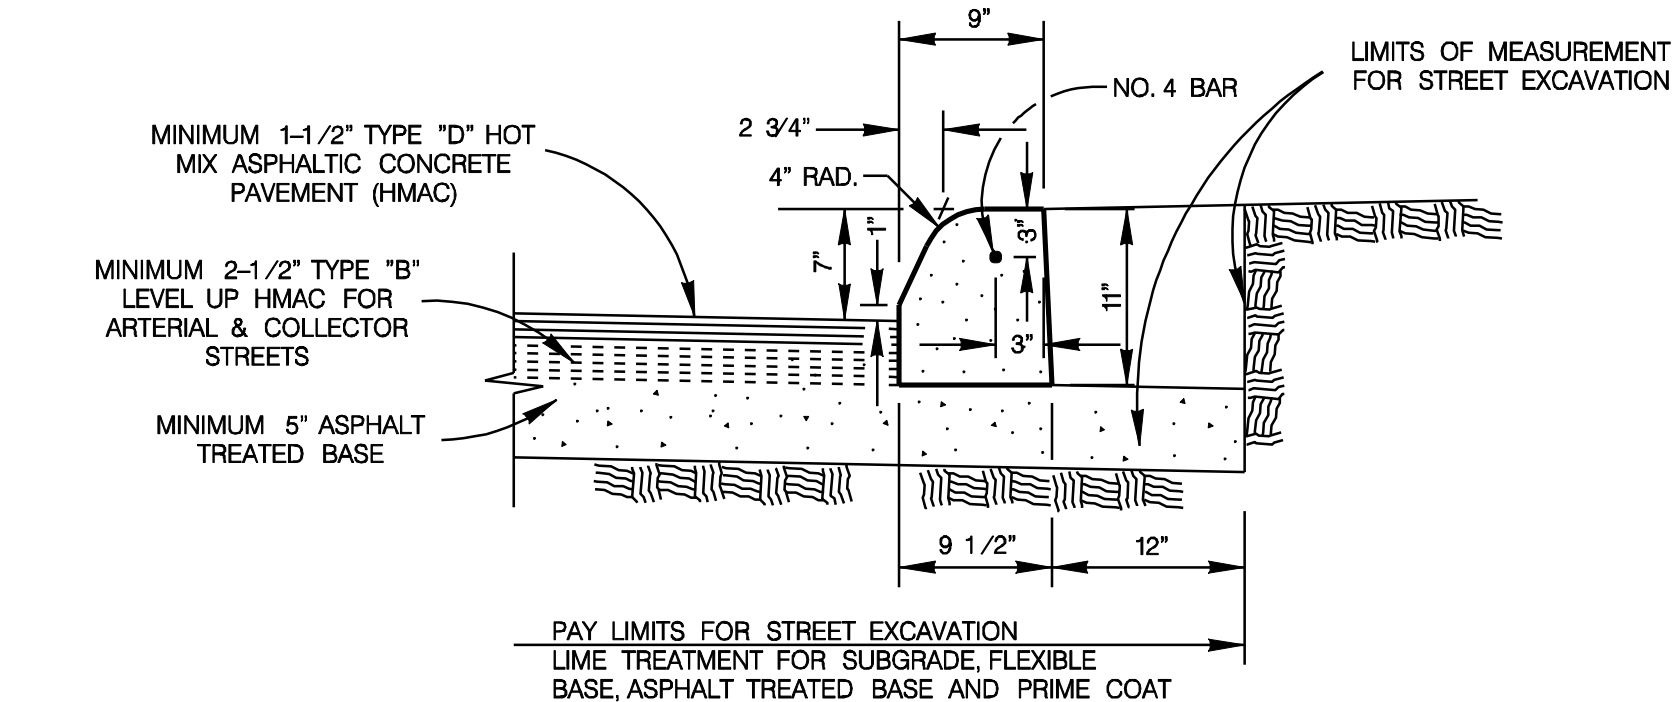


MACHINE LAID CURB

ITEM 501 ON ASPHALT TREATED BASE
SCALE : 1"=1'

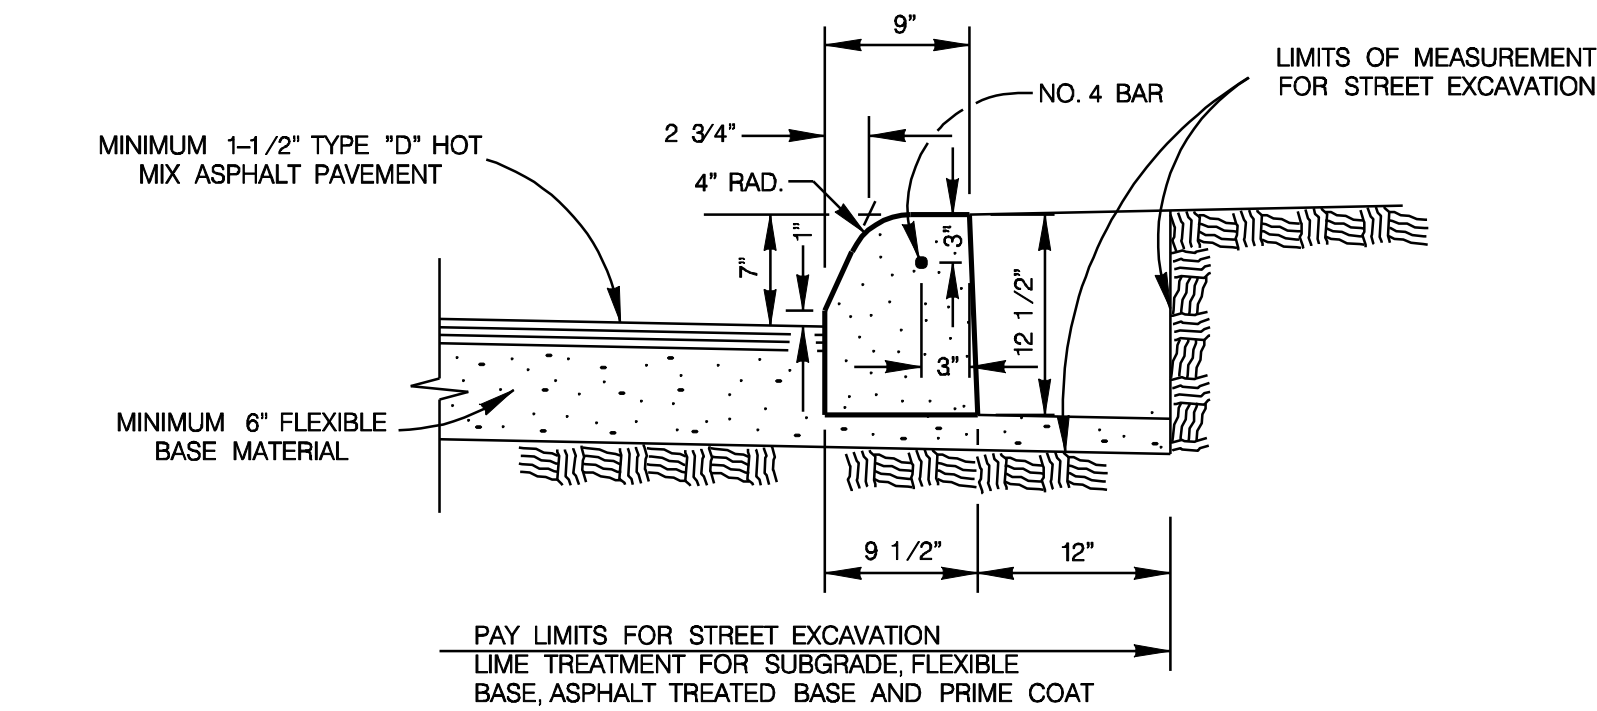


MACHINE LAID CURB

ITEM 501 ON FLEXIBLE BASE MATERIAL
SCALE : 1"=1'

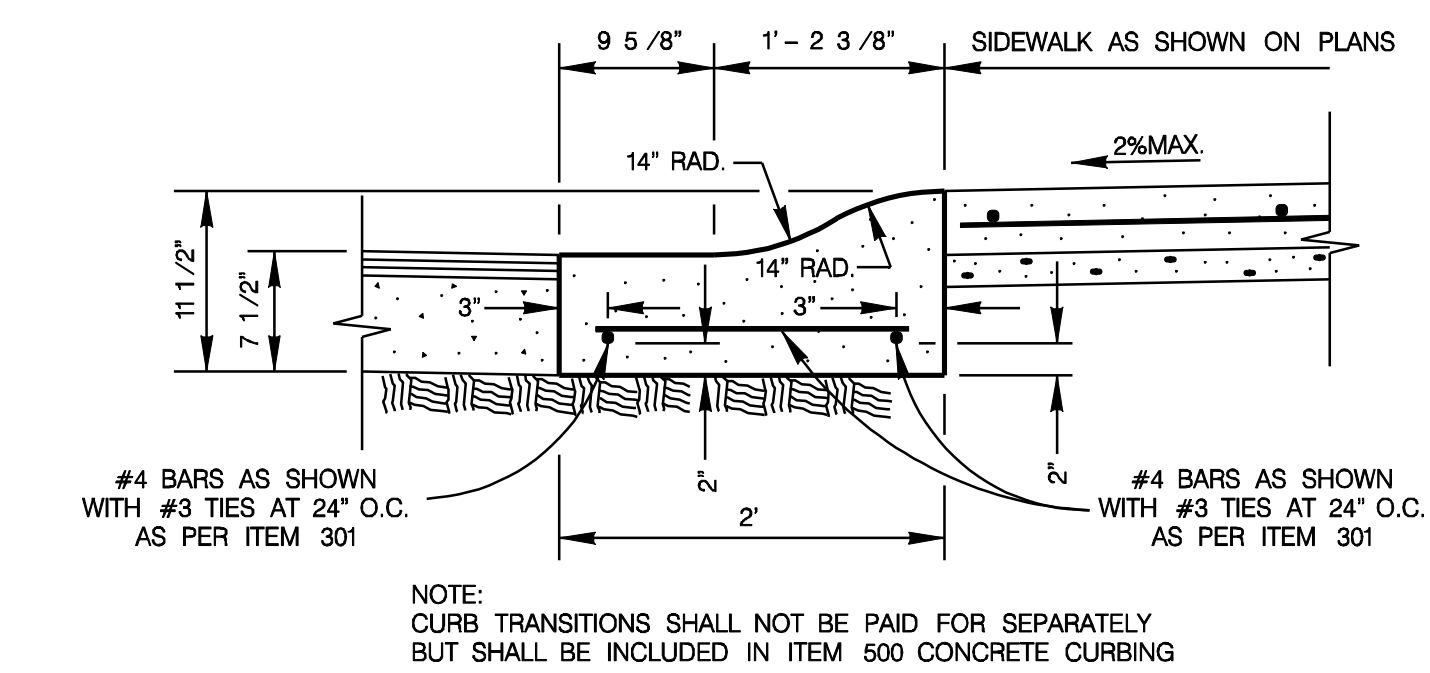


MOUNTABLE CURB

ITEM 500 ON COMPACTED SUBGRADE
SCALE : 1"=1'

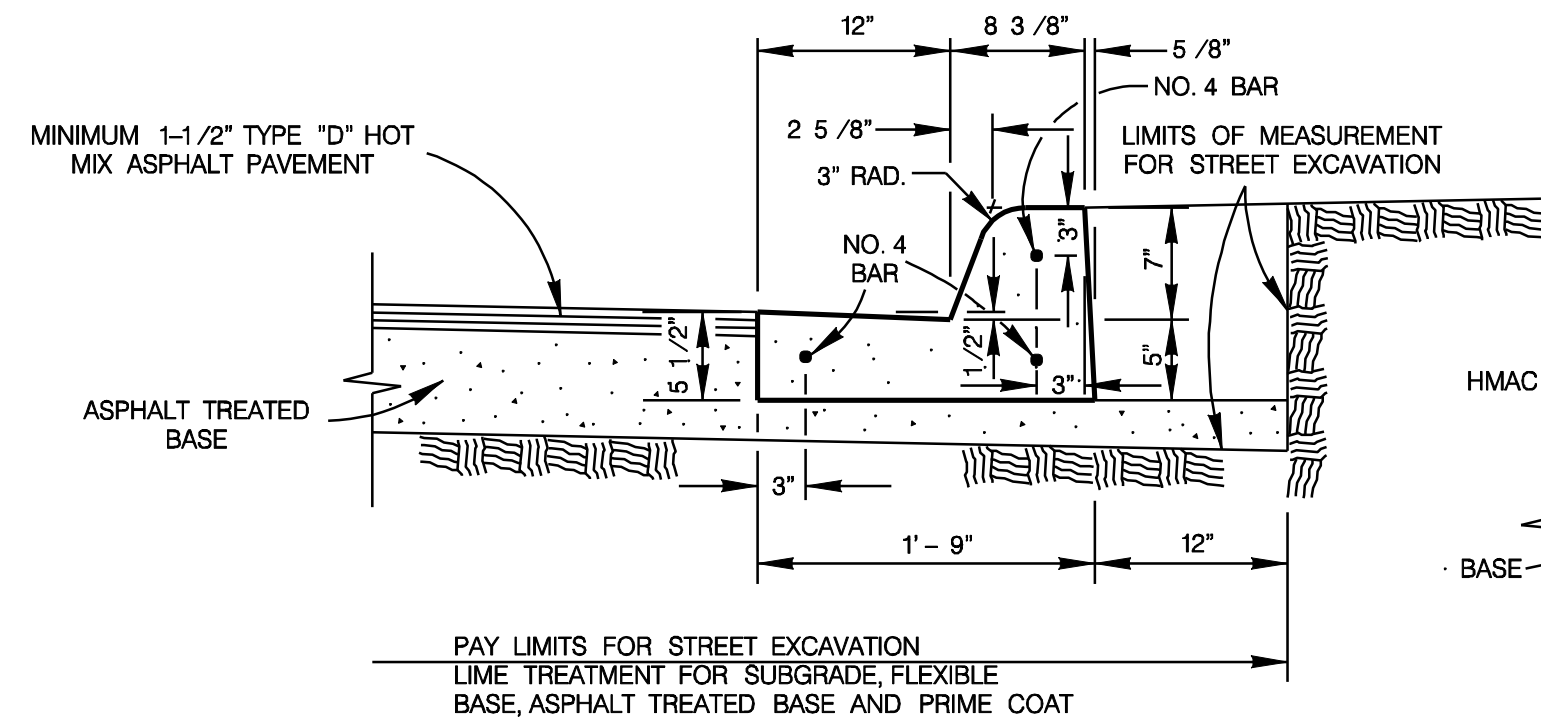


TYPICAL CURB & GUTTER DETAIL

ITEM 500 ON ASPHALT TREATED BASE
SCALE : 1"=1'

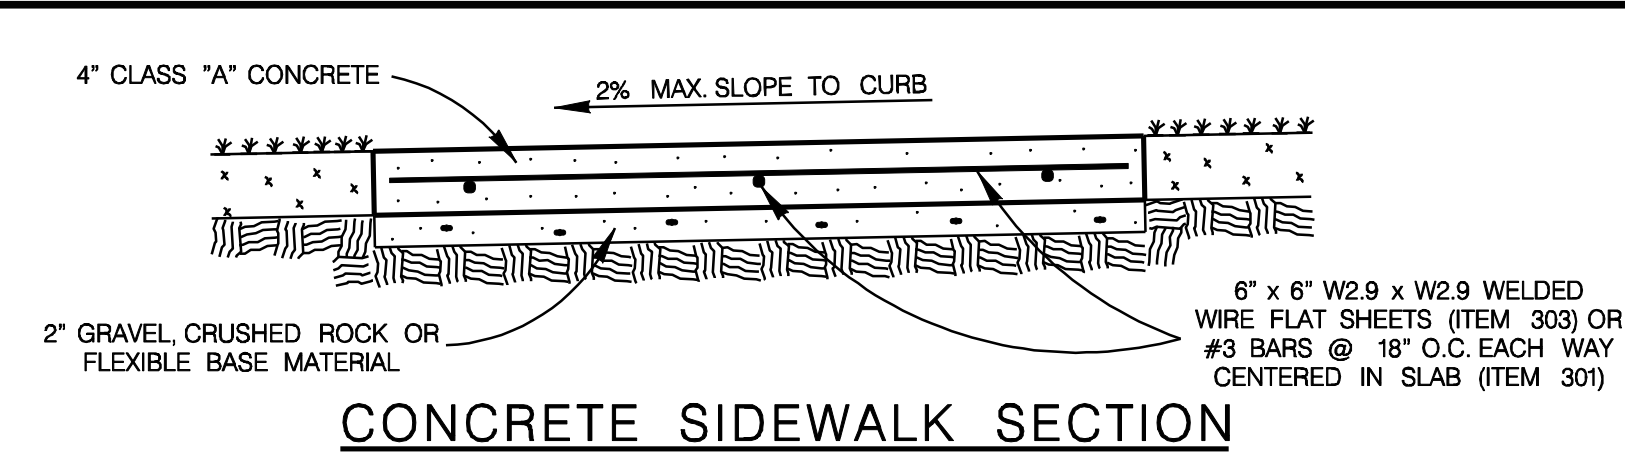


CONCRETE SIDEWALK SECTION

ITEM 502-1
SCALE : 1"=1'

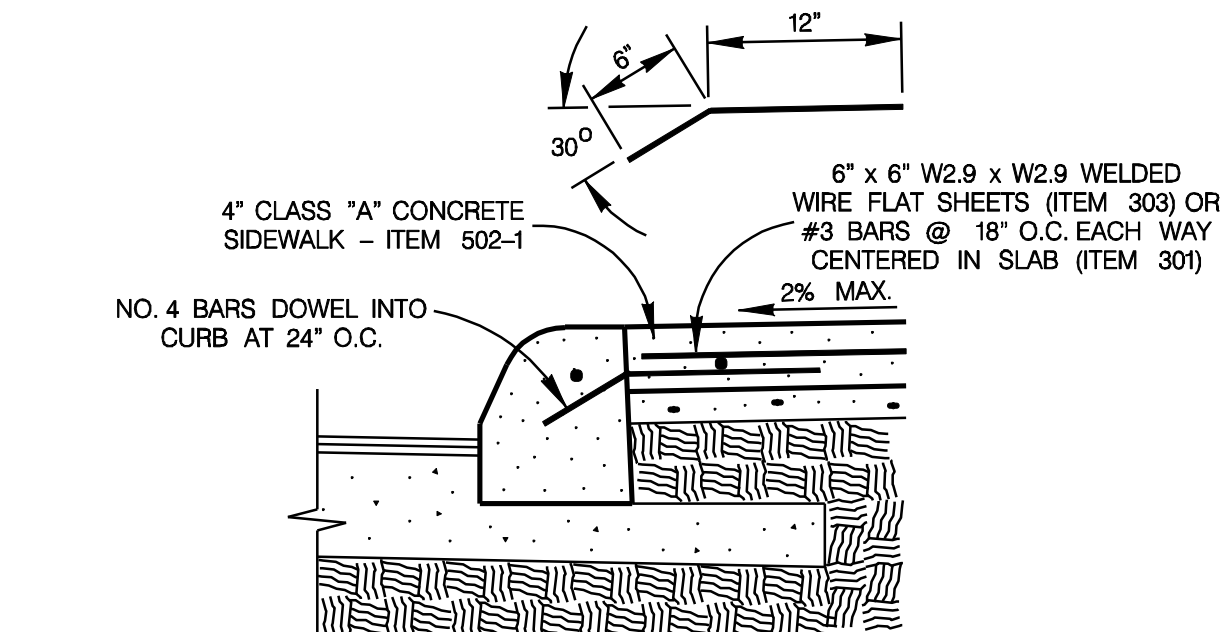


CONCRETE SIDEWALK ABUTTING CURB SECTION

ITEM 502-1
SCALE : 1"=1'

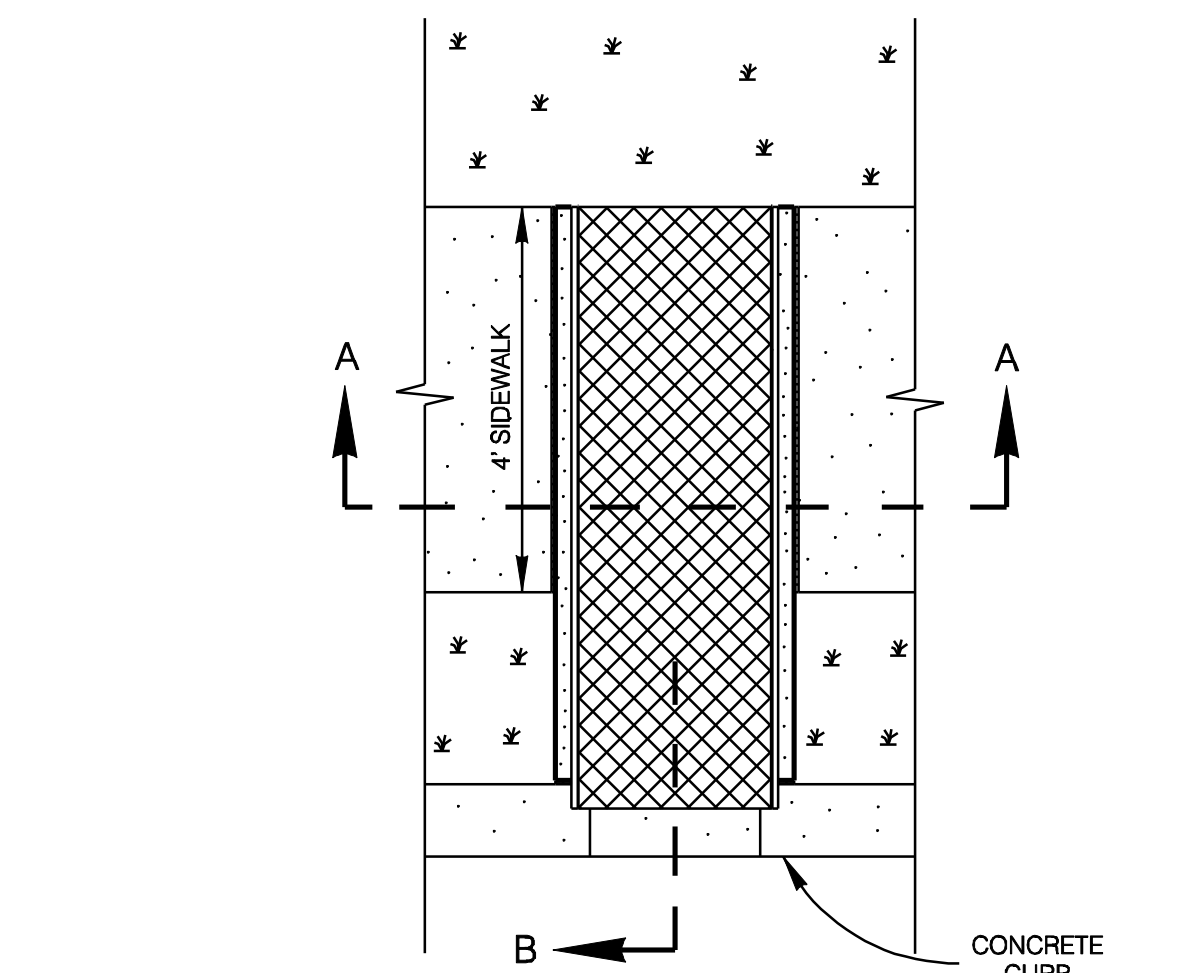


CONCRETE SIDEWALK DRAIN DETAIL

SCALE : 1"=2'

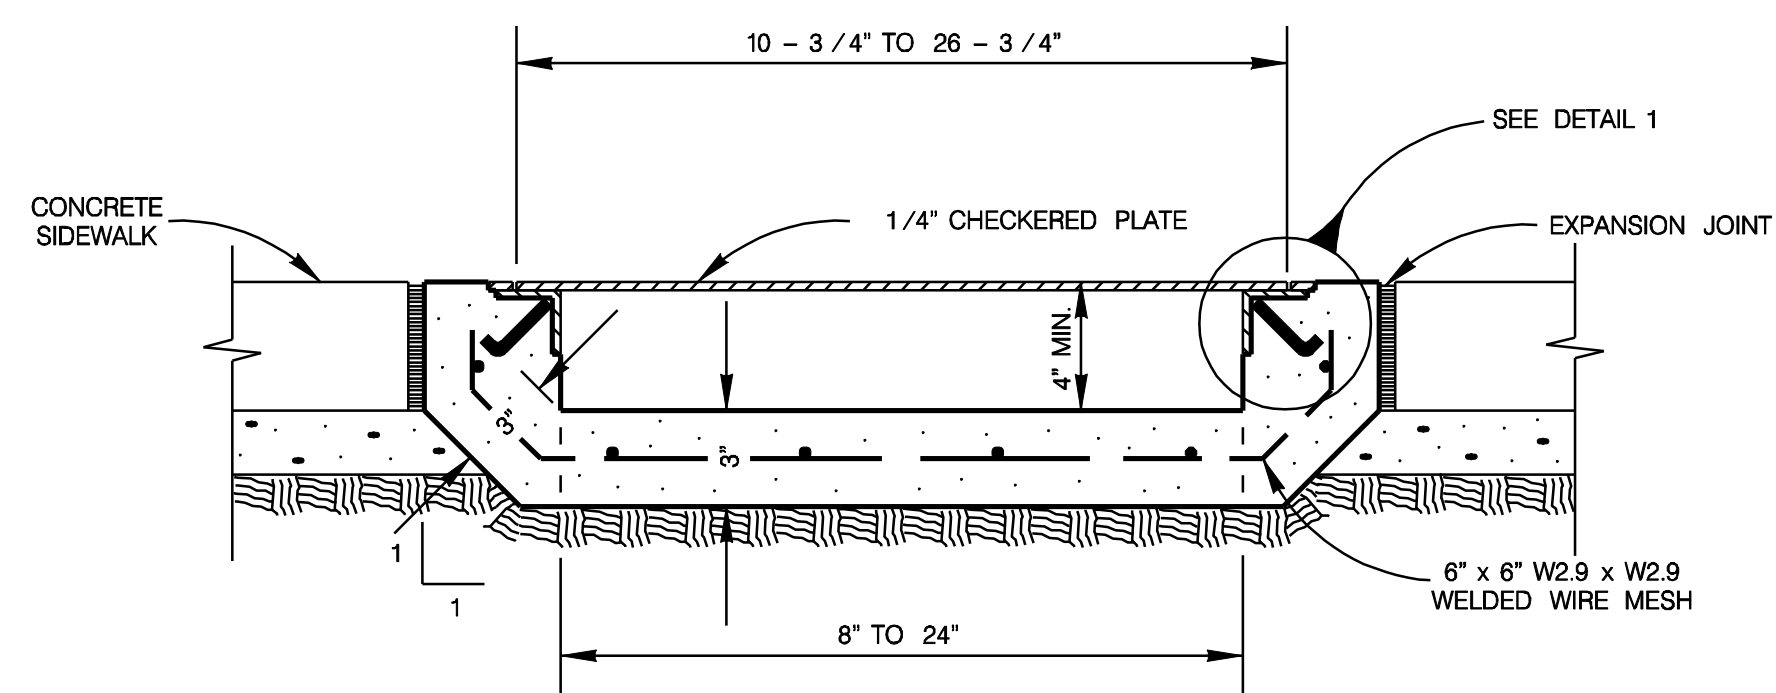


SECTION A-A

SCALE=1 : 6

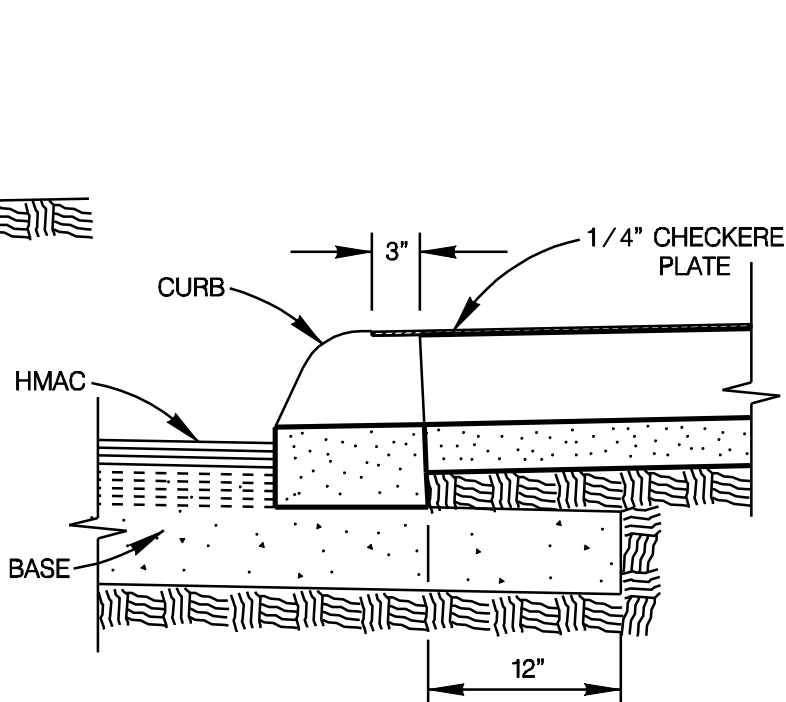


SECTION B

SCALE : 1"=1'

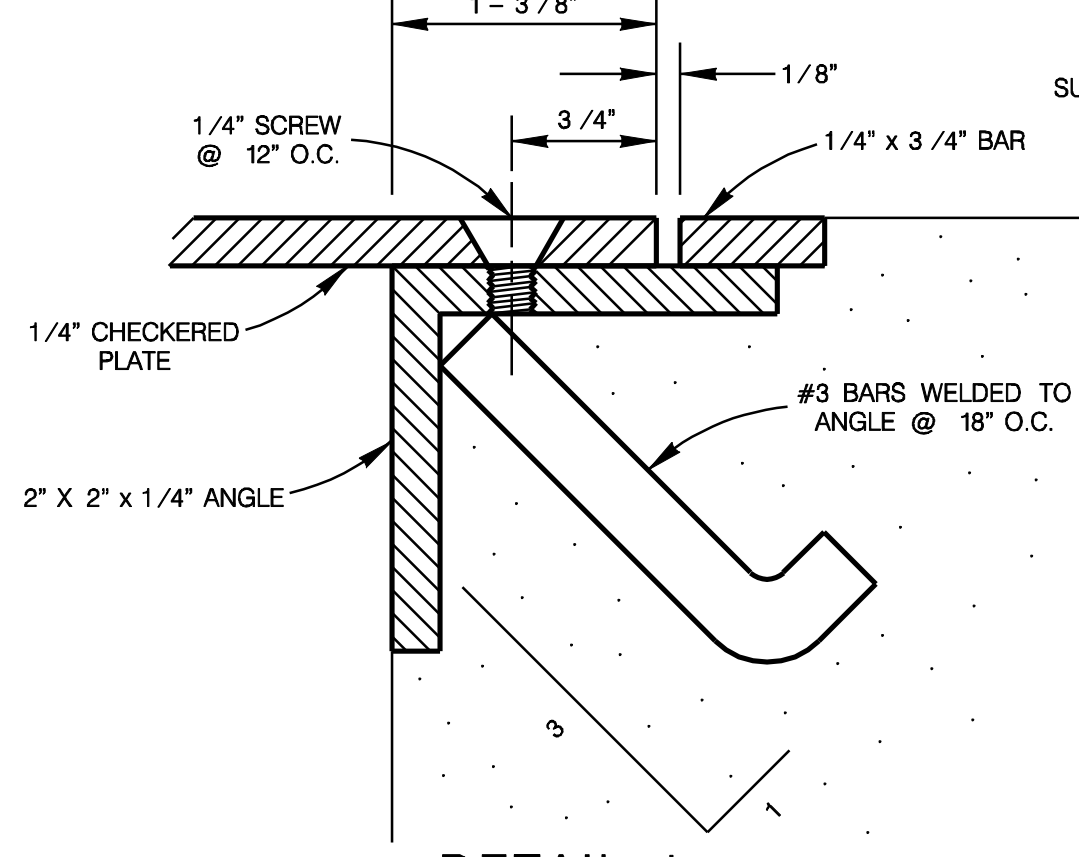


DETAIL 1

SCALE=1 : 1

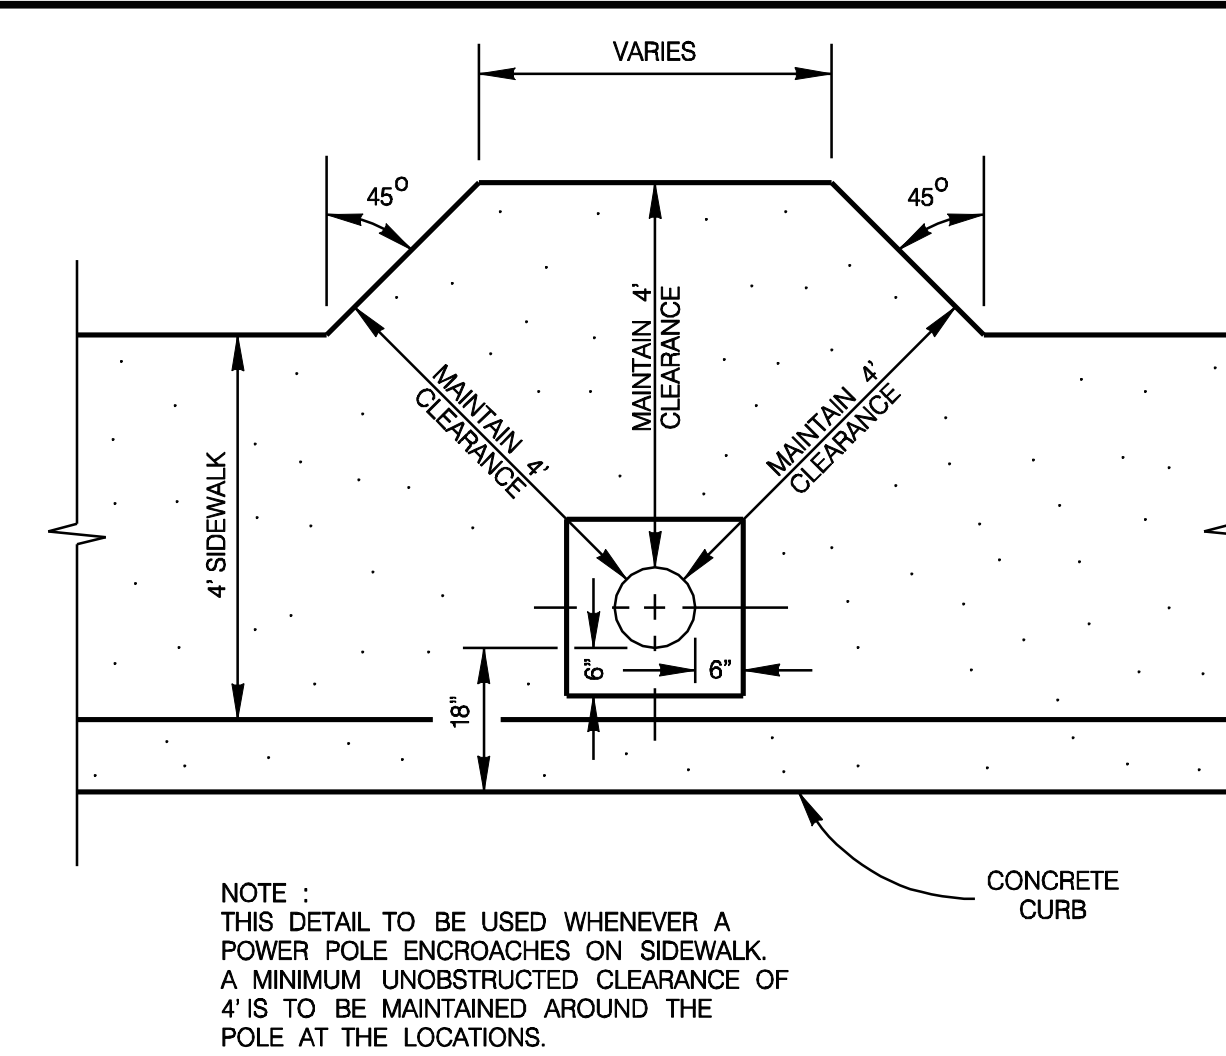


CONCRETE SIDEWALK @ UTILITY POWER POLE DETAIL

SCALE : 1"=2'

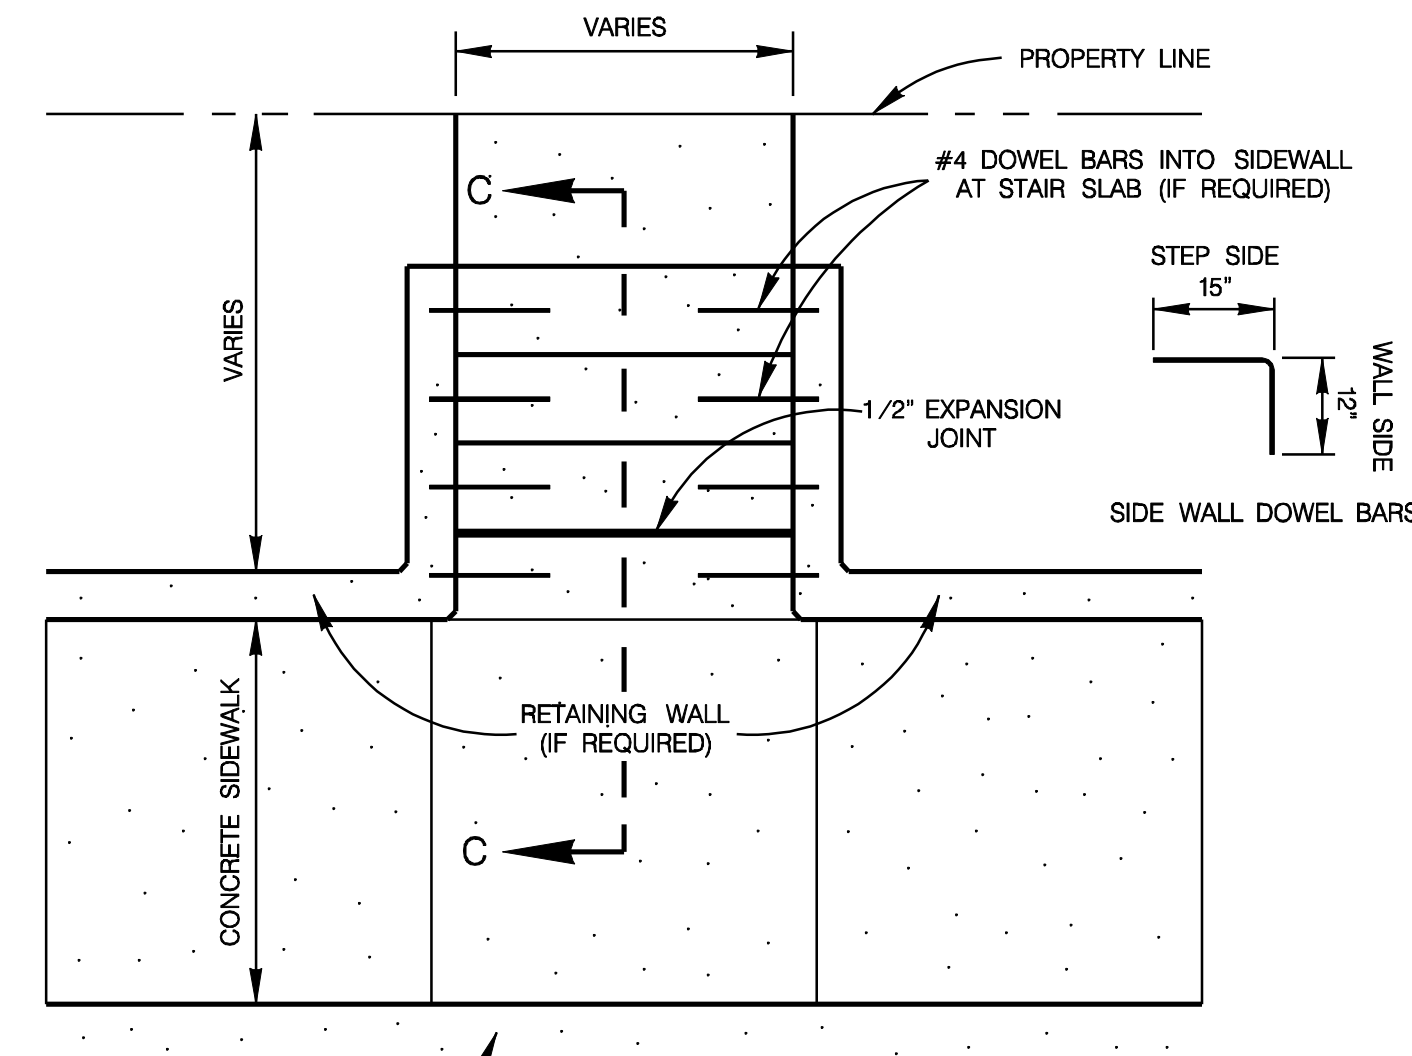

CONCRETE STEPS


ITEM 524

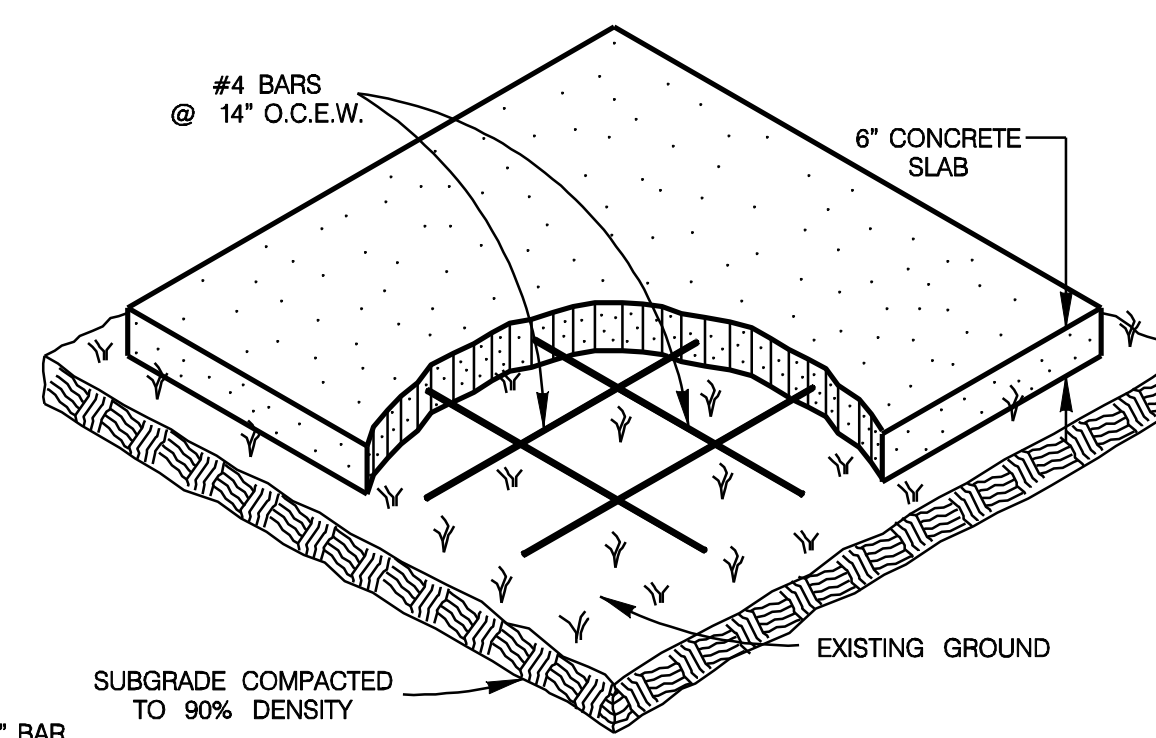

- MAIL BOX PAD NOTES :
1. THE CONTRACTOR WILL CONSTRUCT SLABS FOR "TEMPORARY MAIL BOX COLLECTION PAD" FOR THE UNITED STATES POSTAL SERVICE WITH LOCATIONS AND SIZES SPECIFIED BY THE CITY ENGINEER DURING CONSTRUCTION.
 2. THE CONSTRUCTION OF SLABS SHALL CONFORM TO ITEM 502 "CONCRETE SIDEWALKS AND DRIVEWAYS".
 3. PAYMENT WILL BE MADE UNDER ITEM 502-2 "DRIVEWAYS PER SQUARE YARD".
 4. UNIT PRICE WILL INCLUDE REMOVAL OF "TEMPORARY MAIL BOX COLLECTION PAD" SLABS AT THE END OF THE PROJECT. NO SEPARATE PAY ITEM.


TEMPORARY MAIL BOX COLLECTION PAD

ITEM 502-2
SCALE : 1"=2'

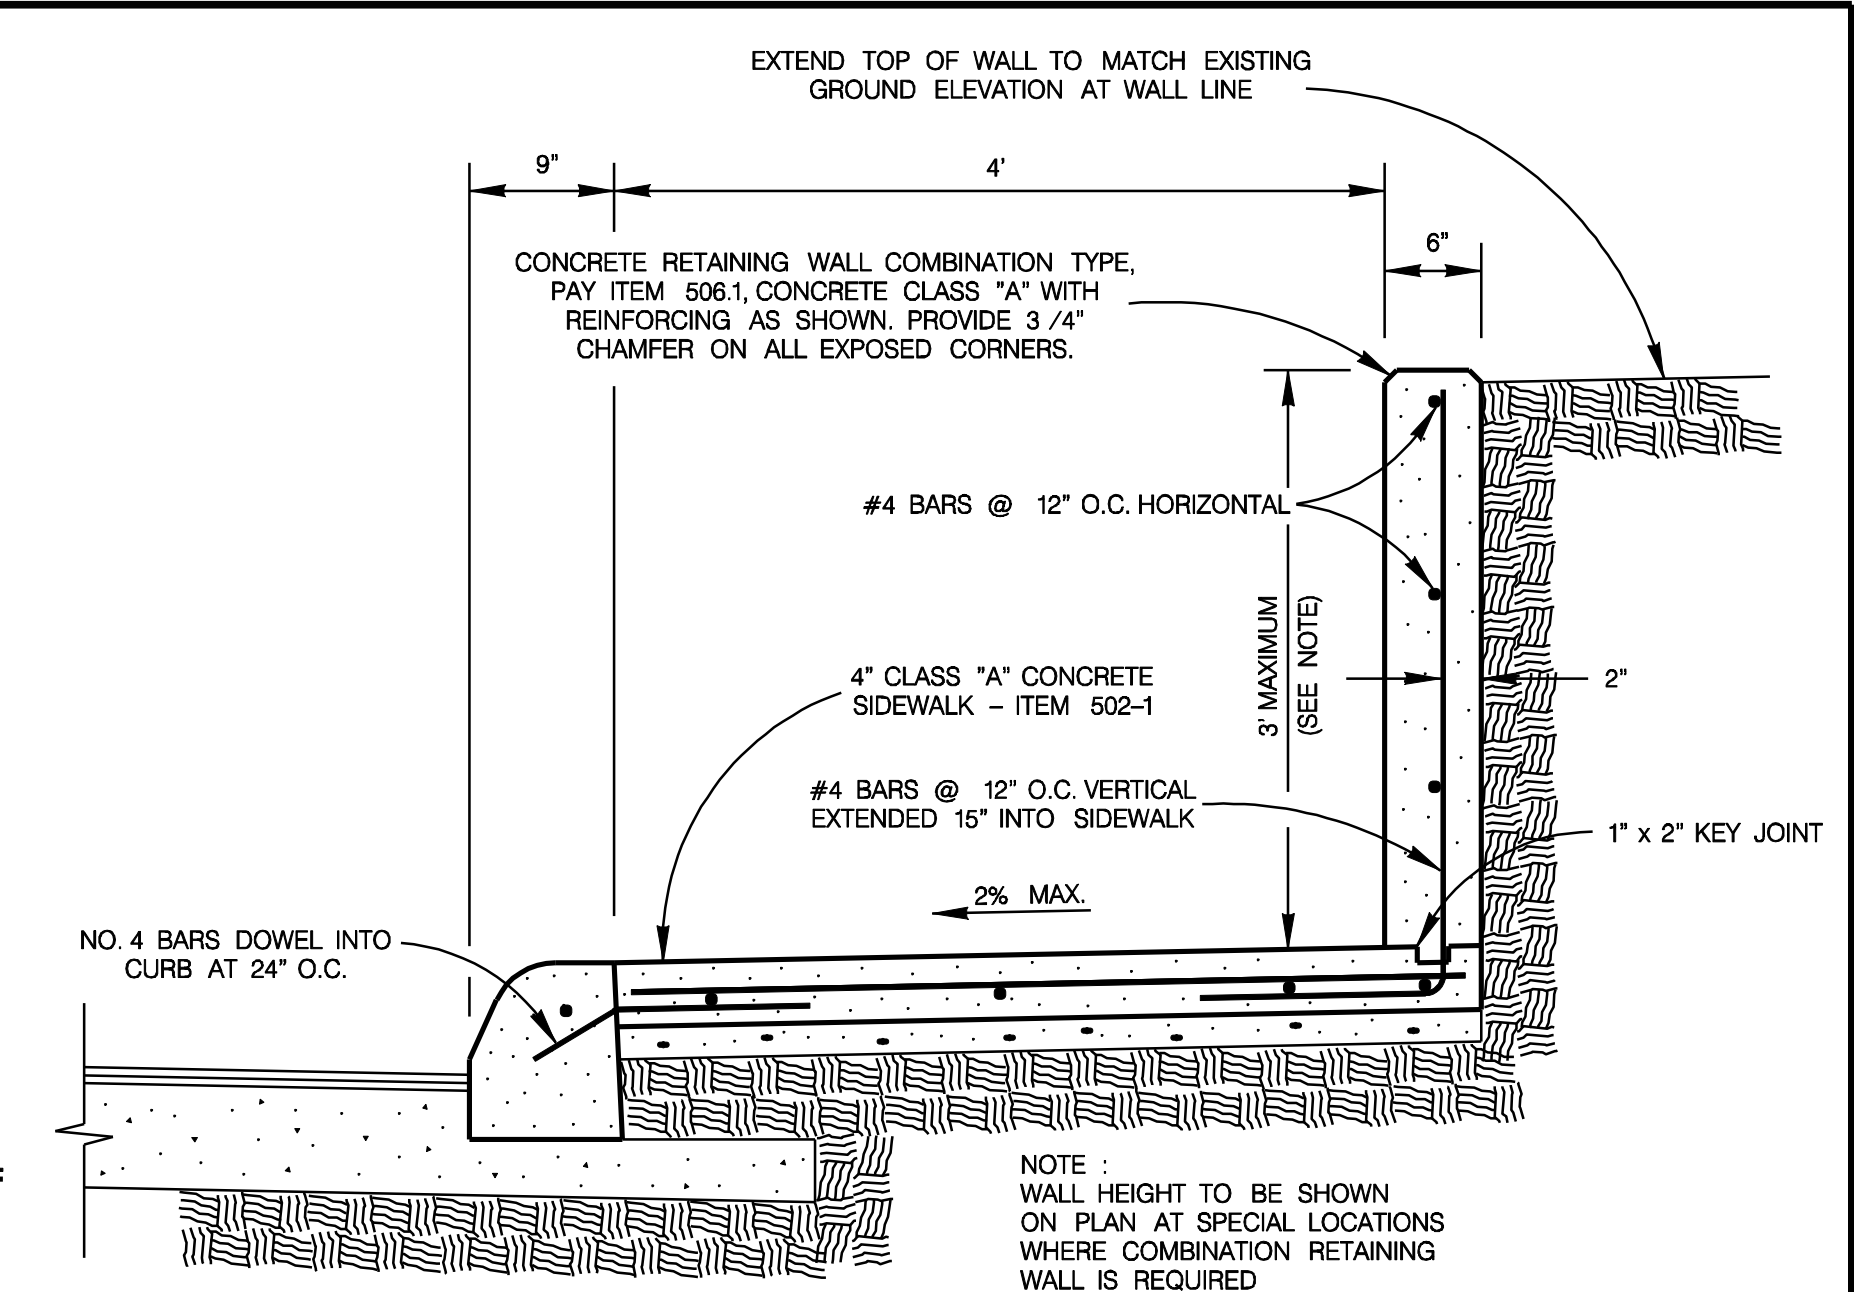


CONCRETE RETAINING WALL - COMBINATION TYPE

ITEM 506
SCALE : 1"=1'

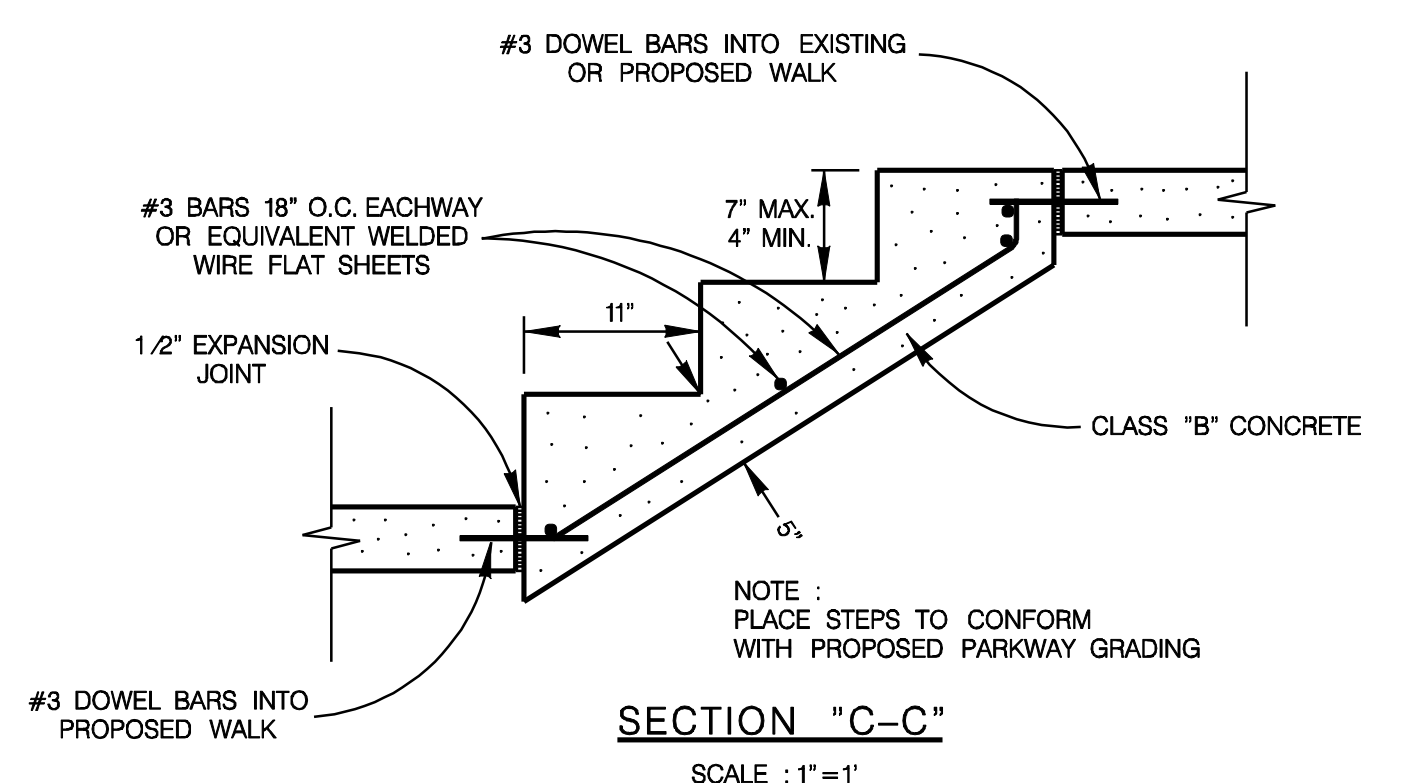

SECTION "C-C"

SCALE : 1"=1'

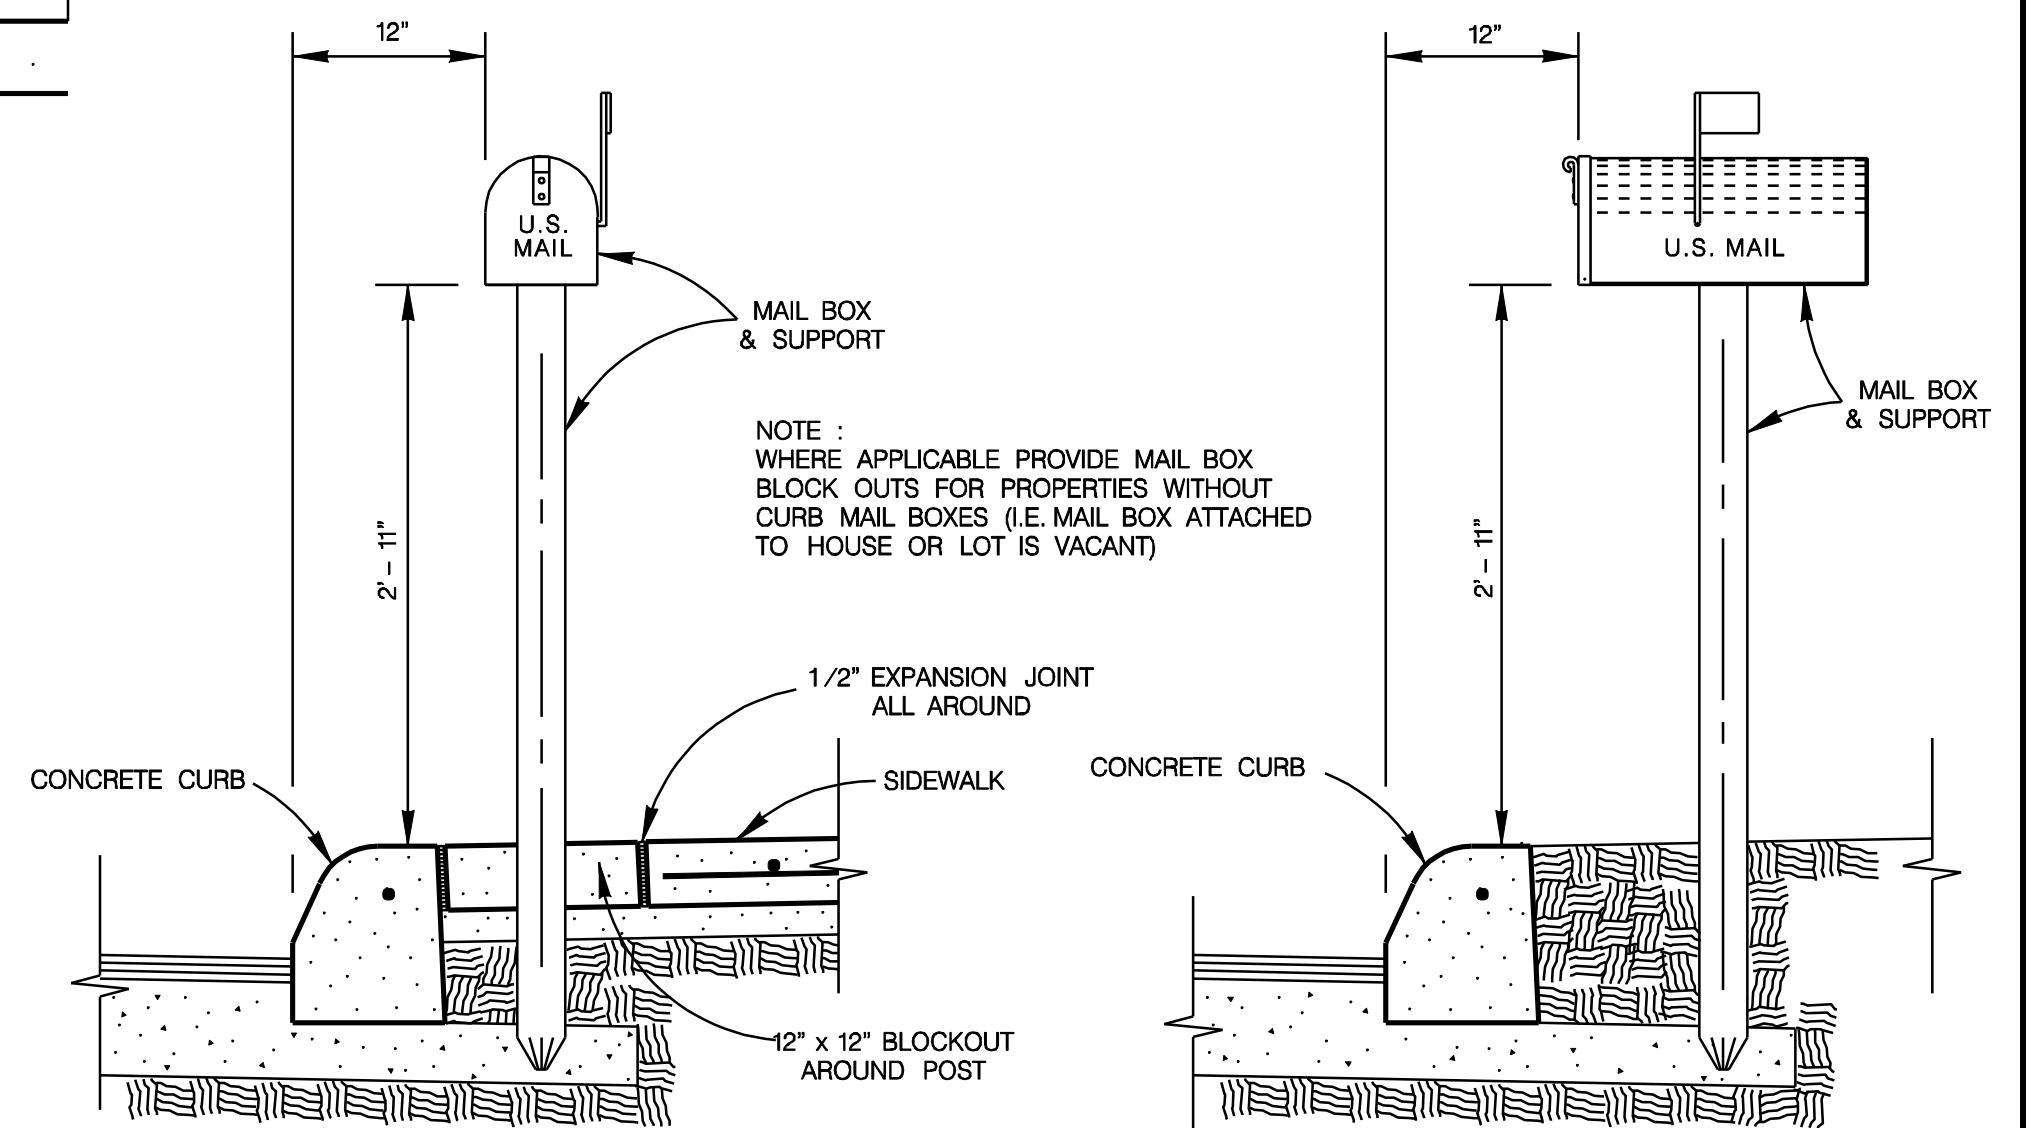

MAIL BOX PARALLEL TO CURB

WHEN SIDEWALK ABUTS CURB
SCALE : 1"=1'

MAIL BOX PERPENDICULAR TO CURB

WHEN SIDEWALK IS SEPARATED FROM CURB
SCALE : 1"=1'

MAIL BOX LOCATION

ITEM 513

JANUARY 2005

STANDARD PLANS
CITY OF SAN ANTONIO, TEXAS
DEPARTMENT OF PUBLIC WORKS

MISCELLANEOUS
CONSTRUCTION STANDARDS I

| | | | | |
|------------------------|------|-----------|--------|-----------|
| DRAWN BY: | DATE | REVISIONS | SCALE: | SEE ABOVE |
| V. VASQUEZ | | | DATE: | |
| CHECKED BY: | | | SHEET: | OF |
| RAZI S. HOSSEINI, P.E. | | | | |